



Osage St to Lipan St

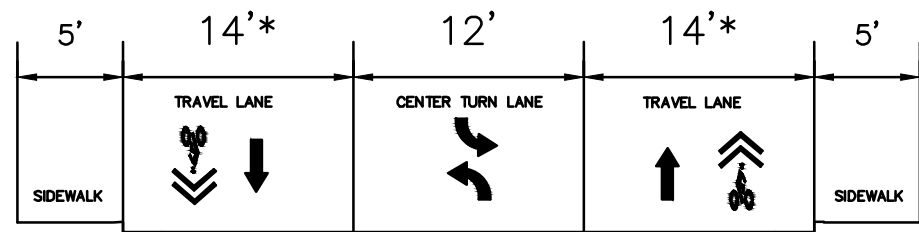


*Lane width includes gutter

Lipan St to Huron St

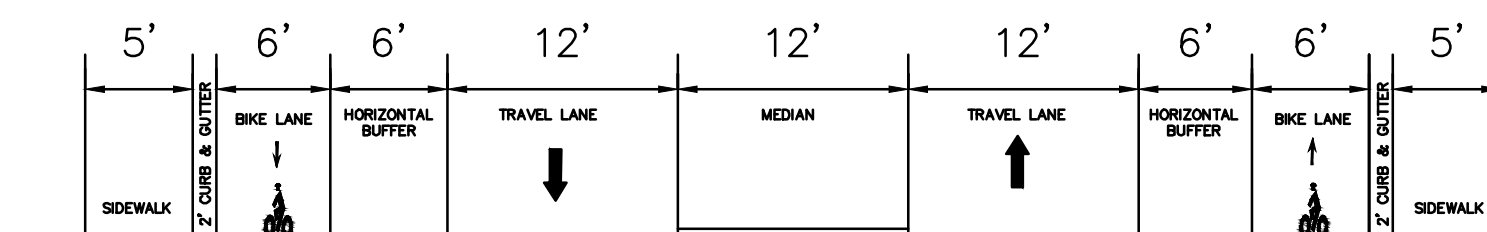


Huron St to Broadway St

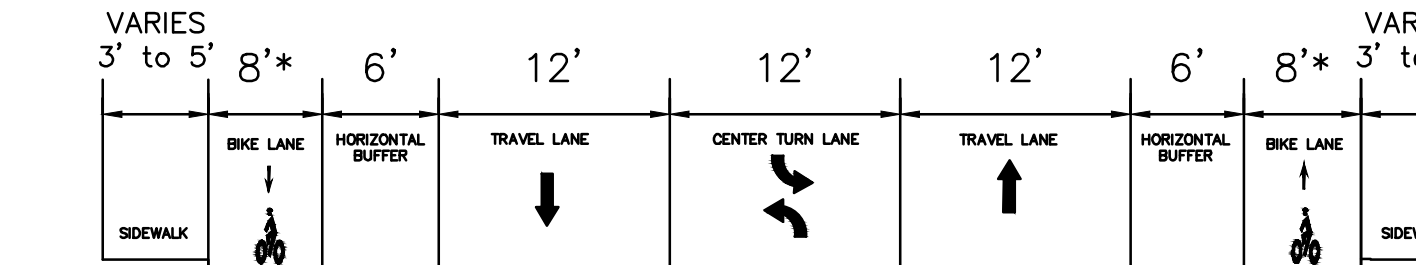

*Lane width includes gutter

LEGEND:

- PROPOSED MEDIAN
- PROPOSED SIDEWALK
- TRAFFIC FLOW ARROW

 

Alternative 2: Road Diet with Bike Lanes