




Osage St to Lipan St

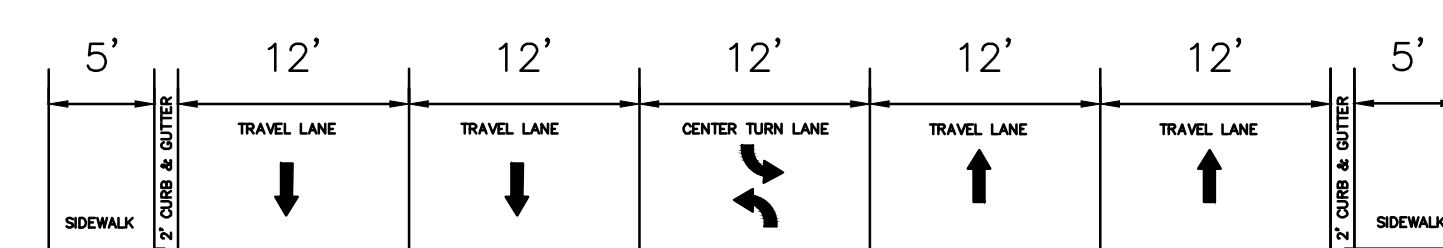

Lipan St to Huron St

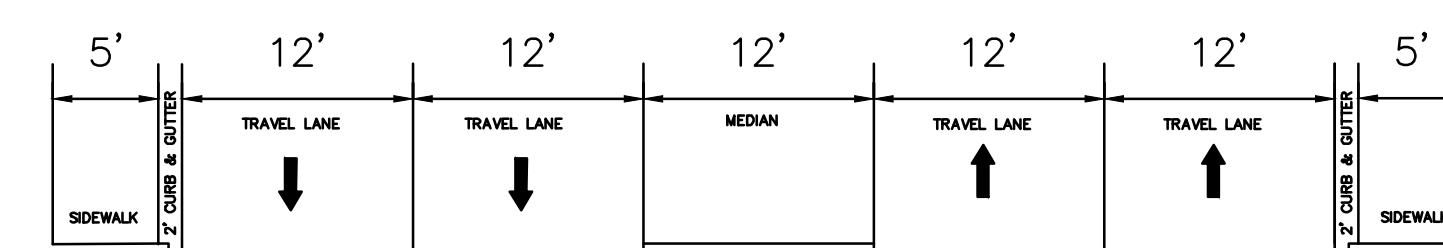


Huron St to Broadway St

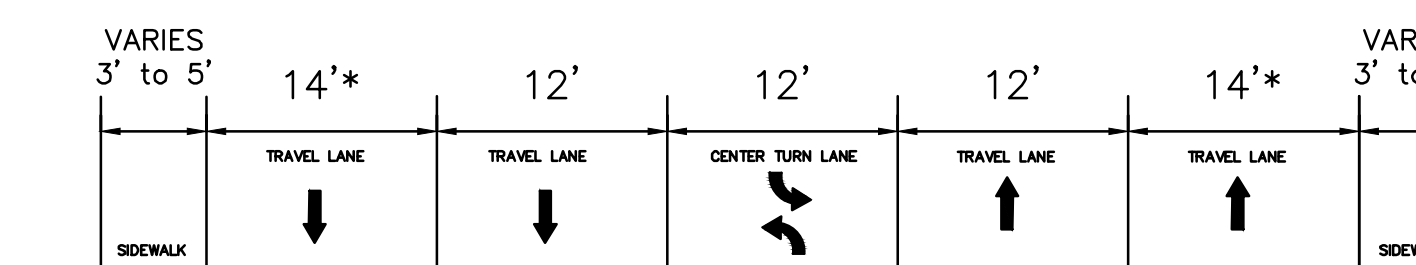

*Lane width includes gutter

LEGEND:

- PROPOSED MEDIAN
- PROPOSED SIDEWALK
- TRAFFIC FLOW ARROW

 

Alternative 3: 5 Lanes from West to East (County Standard)